




5.6-A9-4
SR
FILE NO.
SHEET
Last revised on : 7/7/2011

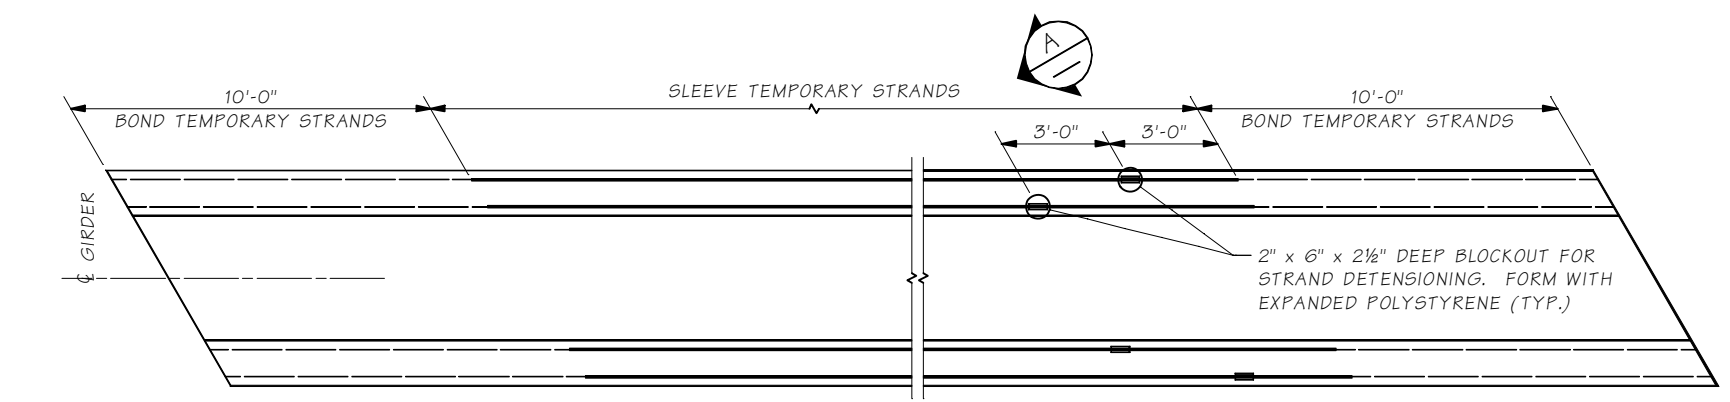


PLAN
PRETENSIONED TEMPORARY
TOP STRANDS ALTERNATE
SEE "GIRDER SCHEDULE" FOR NUMBER OF TEMPORARY
STRANDS REQUIRED.

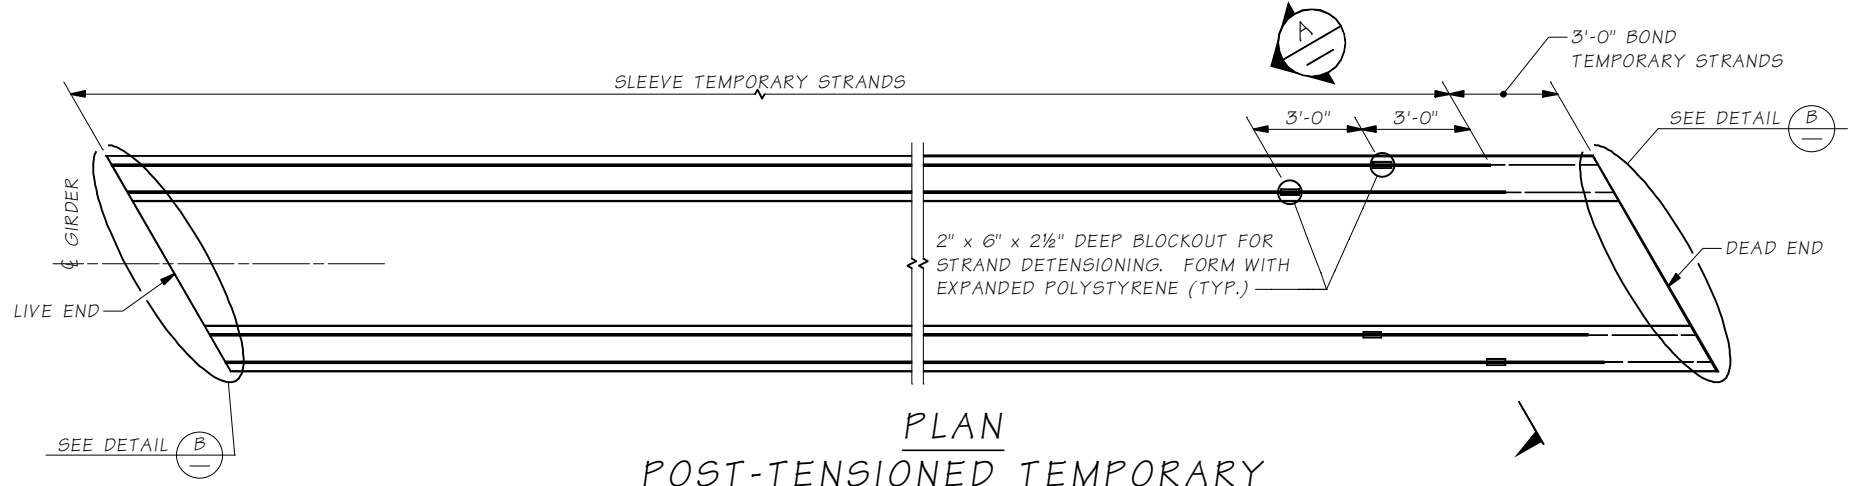


PLAN
POST-TENSIONED TEMPORARY
TOP STRANDS ALTERNATE
SEE "GIRDER SCHEDULE" FOR NUMBER OF TEMPORARY
STRANDS REQUIRED.

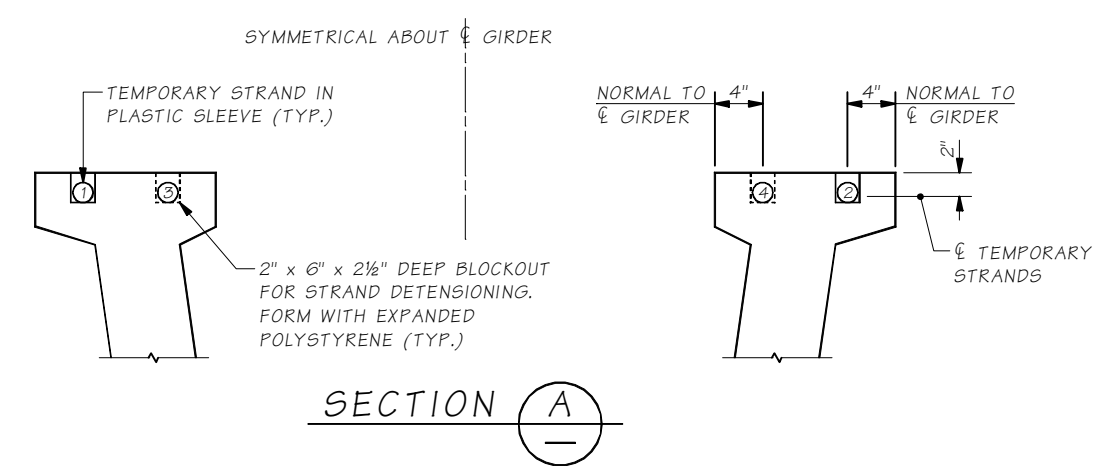

SECTION A
TEMPORARY STRAND LOCATION SEQUENCE SHALL BE AS
SHOWN ①, ② ETC.

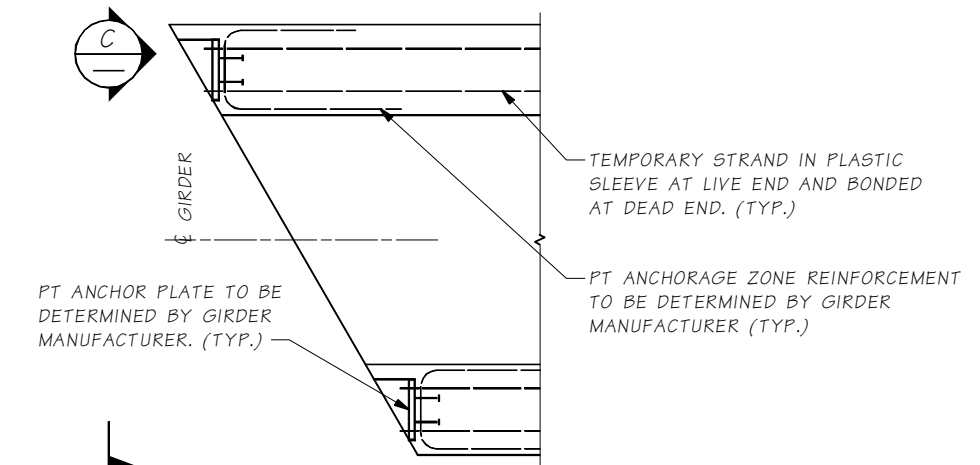

DETAIL B
LIVE END SHOWN
DEAD END SIMILAR.

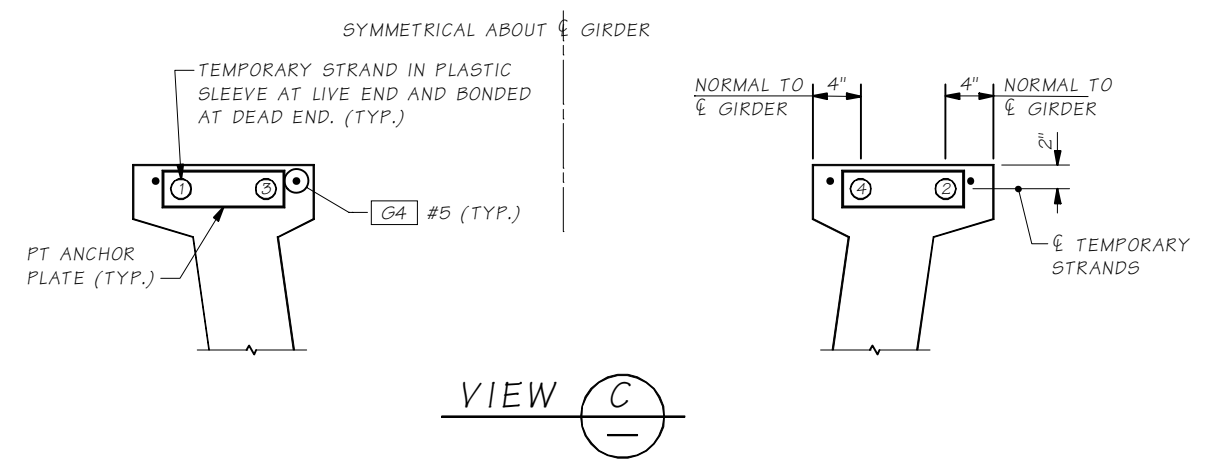

VIEW C
TEMPORARY STRAND LOCATION SEQUENCE
SHALL BE AS SHOWN ①, ② ETC.

Bridge Design Engr.	M:\STANDARDS\Girders\Trapezoidal Tubs\TUB GIRDER DETAILS 3 OF 3.MAN									
Supervisor					REGION NO.	STATE	FED. AID PROJ. NO.	SHEET NO.	TOTAL SHEETS	
Designed By					10	WASH.				
Checked By					JOB NUMBER					
Detailed By										
Bridge Projects Engr.										
Prelim. Plan By										
Architect/Specialist	DATE	REVISION	BY	APPD						

Thu Jan 26 10:56:49 2012

BRIDGE AND STRUCTURES OFFICE

Washington State Department of Transportation

STANDARD PRESTRESSED CONCRETE GIRDERS
TUB GIRDER DETAILS 3 OF 3

BRIDGE SHEET NO.
SHEET
OF
SHEETS